

# BuildNZ

**BuildNZ 2019**  
co-located with  
**The National Safety Show**  
23rd 24th 25th June 2019

ASB Showgrounds  
Greenlane, Auckland


**THE NATIONAL SAFETY SHOW**

HALL 1

HALL 2

HALL 3

HALL 4

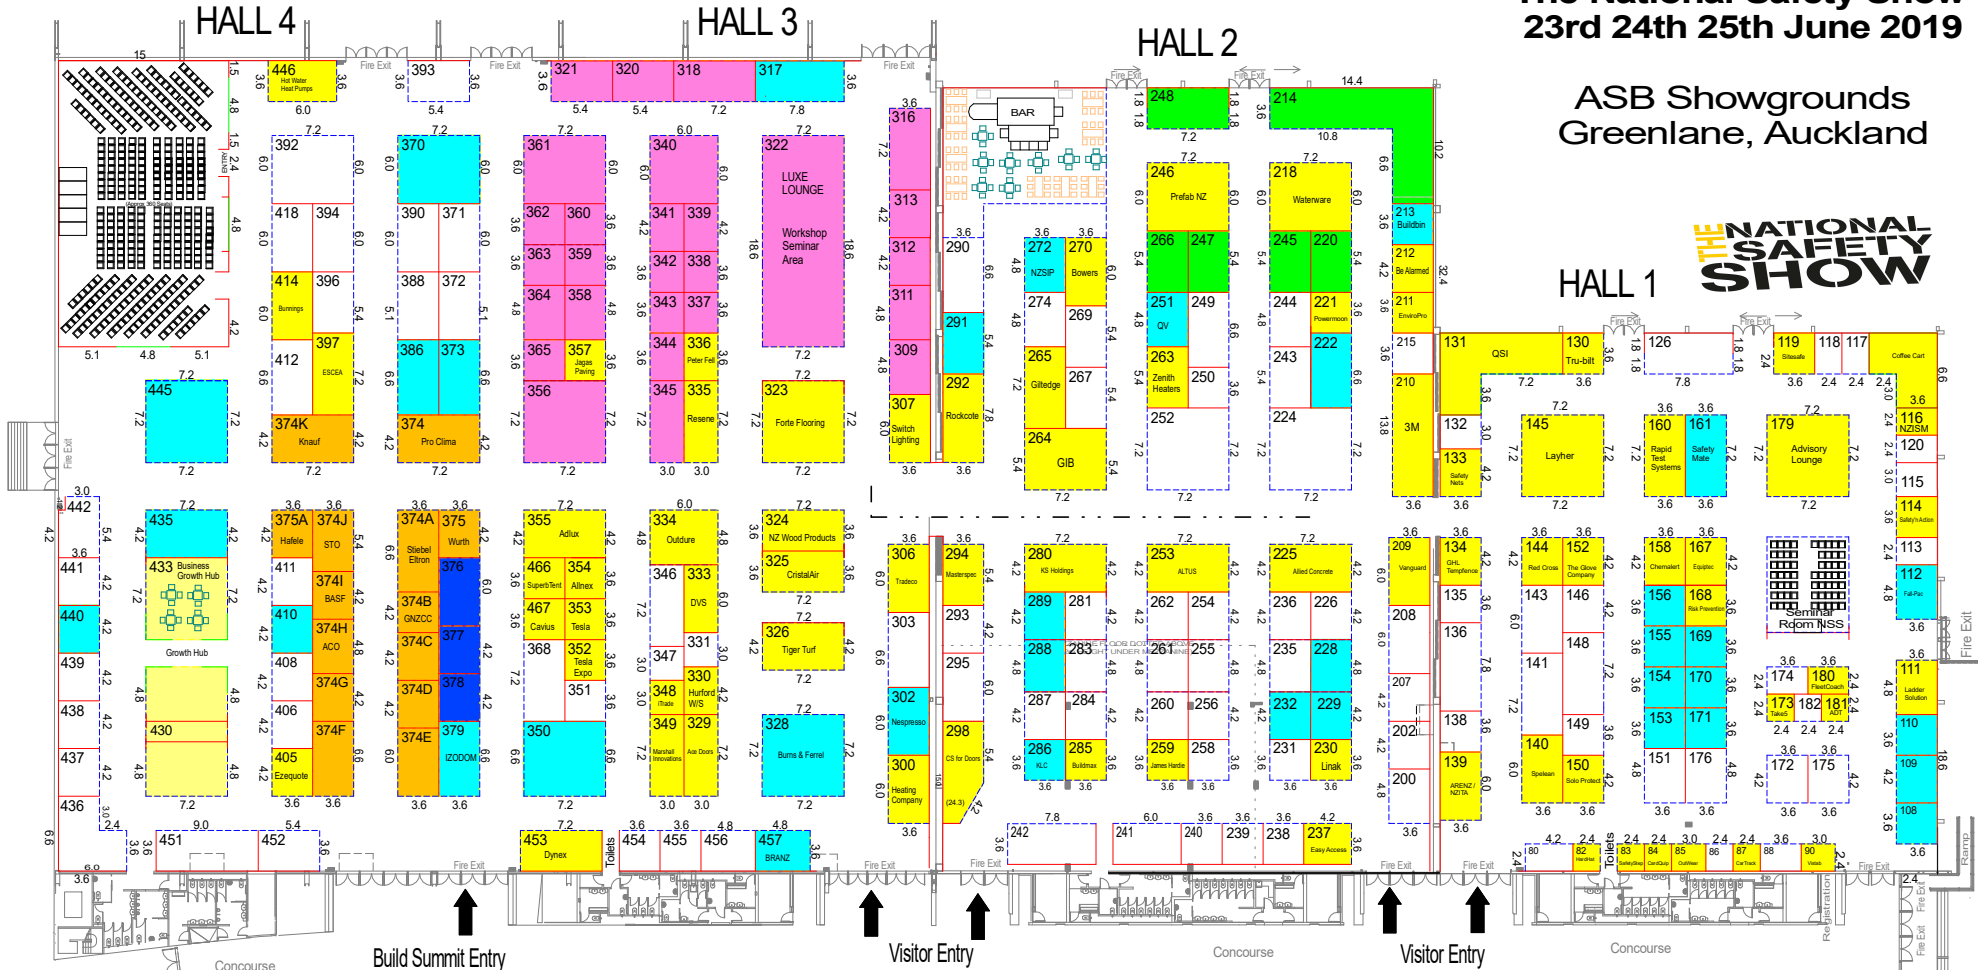

- SOLD
- WAITLISTED
- GERMAN PAVILION
- AUSTRIAN PAVILION
- DESIGNEX
- INNOVATION QUARTER
- GROWTH HUB

**Stand Details Halls 1, 2, 3**

Black Panel system - 2.3m high - 45mm thick

(Measurements of stands are from Centre of Panel)

Grey Carpet

One Multi-Plug Power point

General Hall Lighting

PLEASE NOTE: This plan may change as sales and circumstances dictate.



Copyright - Drawing the Property of XPO Exhibitions Ltd and cannot be used or copied without the permission of XPO.

PLAN DATE: 11/02/19 DRAWN BY: Nick Batty VERSION: XPO Exhibitions Ltd V1.26 LC